


CENTRAL HAYWOOD HIGH SCHOOL GYMNASIUM DEMOLITION

MARK LUSK ARCHITECTURE PLLC
128 WOODBURN DR
SWANNANOVA, NC 28778
828.808.9757
MLARCHITECTURE@CHARTER.NET

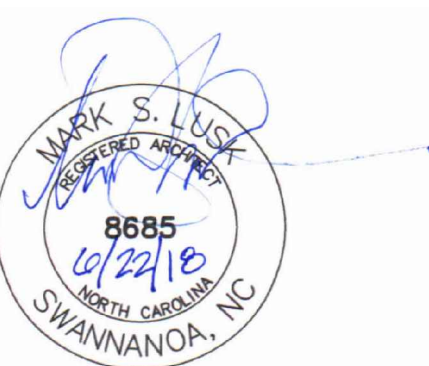

HAYWOOD COUNTY CONSOLIDATED SCHOOLS

CONTACTS

Owner Representative

JOE BUCHANAN
DIRECTOR OF MAINTENANCE
401 FARMVIEW DRIVE
WAYNESVILLE, NC 28786

Architect

MARK LUSK ARCHITECTURE PLLC
128 WOODBURN DRIVE
SWANNANOVA, NC 28778
828.808.9757

LIST OF DRAWINGS


T101	COVER SHEET
ARCHITECTURAL	
A201	DEMOLITION PLAN

**CENTRAL
HAYWOOD HIGH
SCHOOL
GYMNASIUM
DEMOLITION**

Project Number: 17014
Checked: _____
Drawn: A. Rognas
Date: 6/22/18
Revisions: _____

Cover Sheet

T101

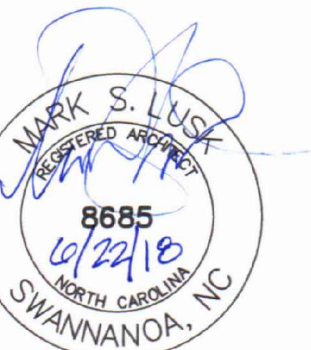


**CENTRAL
 HAYWOOD HIGH
 SCHOOL
 GYMNASIUM
 DEMOLITION**

Project Number: 17014
 Checked: _____
 Drawn: A. Rognas
 Date: 6/22/18
 Revisions: _____

Demolition Plan

A201

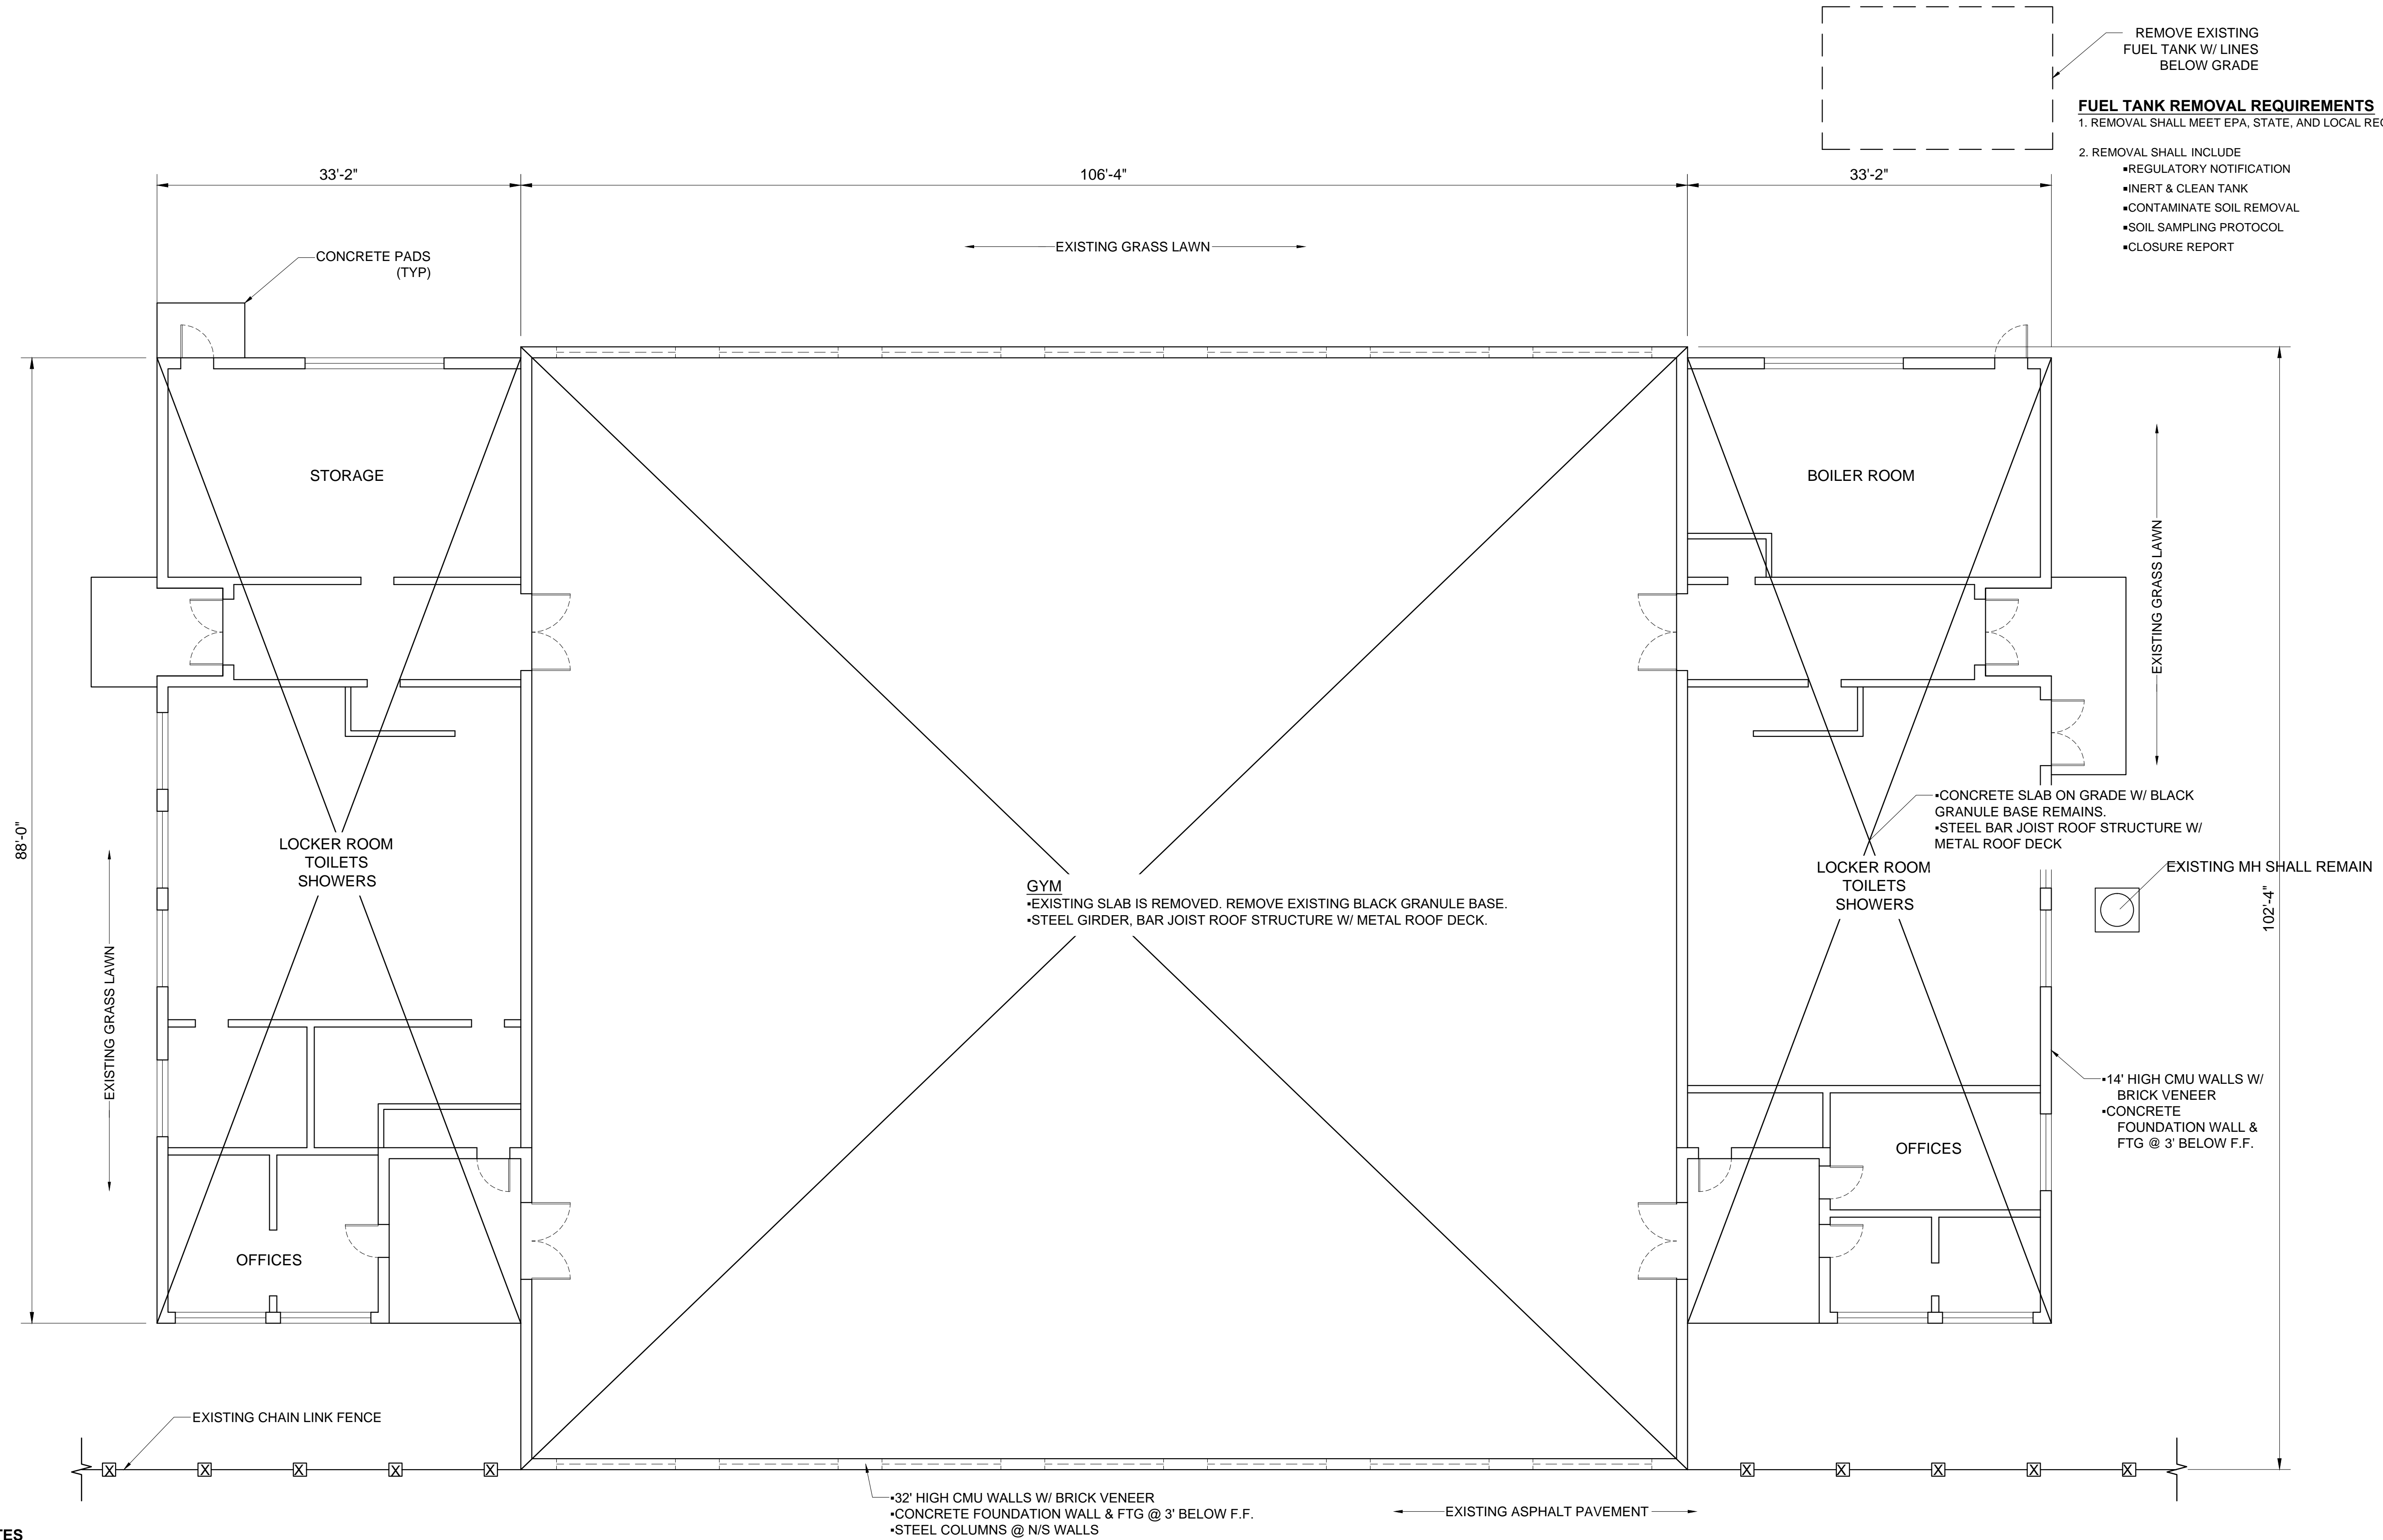

REMOVE EXISTING FUEL TANK W/ LINES BELOW GRADE

FUEL TANK REMOVAL REQUIREMENTS
 1. REMOVAL SHALL MEET EPA, STATE, AND LOCAL REQUIREMENTS
 2. REMOVAL SHALL INCLUDE
 •REGULATORY NOTIFICATION
 •INERT & CLEAN TANK
 •CONTAMINATE SOIL REMOVAL
 •SOIL SAMPLING PROTOCOL
 •CLOSURE REPORT

GYM
 •EXISTING SLAB IS REMOVED. REMOVE EXISTING BLACK GRANULE BASE.
 •STEEL GIRDER, BAR JOIST ROOF STRUCTURE W/ METAL ROOF DECK.


•CONCRETE SLAB ON GRADE W/ BLACK GRANULE BASE REMAINS.
 •STEEL BAR JOIST ROOF STRUCTURE W/ METAL ROOF DECK

EXISTING MH SHALL REMAIN

•14' HIGH CMU WALLS W/ BRICK VENEER
 •CONCRETE FOUNDATION WALL & FTG @ 3' BELOW F.F.

•32' HIGH CMU WALLS W/ BRICK VENEER
 •CONCRETE FOUNDATION WALL & FTG @ 3' BELOW F.F.
 •STEEL COLUMNS @ N/S WALLS

- DEMOLITION NOTES**
- DEMOLISH & REMOVE EXISTING BUILDING ENTIRELY INCLUDING:
 - WALLS & ROOF STRUCTURE- INCLUDING DOORS & WINDOWS
 - CONCRETE SLABS W/ BLACK GRANULE BASE (INCLUDING OUTSIDE PADS)
 - FOUNDATION WALLS & FOOTINGS
 - MECHANICAL HEATING SYSTEM
 - ELECTRICAL SYSTEM- REMOVE BACK TO POWER POLE
 - PLUMBING SYSTEM- INCLUDE SUBGRADE TO 5' OUTSIDE BLDG & CAP
 - PROVIDE FILL, GRASS SEED & STRAW- GRADE SOIL SMOOTH WITH ADJACENT GRADE
 - EXTEND EXISTING CHAIN LINK FENCE TO CLOSE OPENING AFTER BUILDING IS REMOVED
 - DISCONNECT UTILITIES PRIOR TO DEMOLITION.
 - DIMENSIONS, HEIGHTS, FOOTING DEPTHS ARE APPROXIMATE.

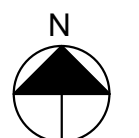

DEMOLITION PLAN
 SCALE: 1/8" = 1'-0"

© Copyright 2017. All Rights Reserved. Reproduction, copying or use of this drawing and designs shown therein without written consent of Mark Lusk Architecture PLLC is prohibited and any infringement is subject to legal action.